


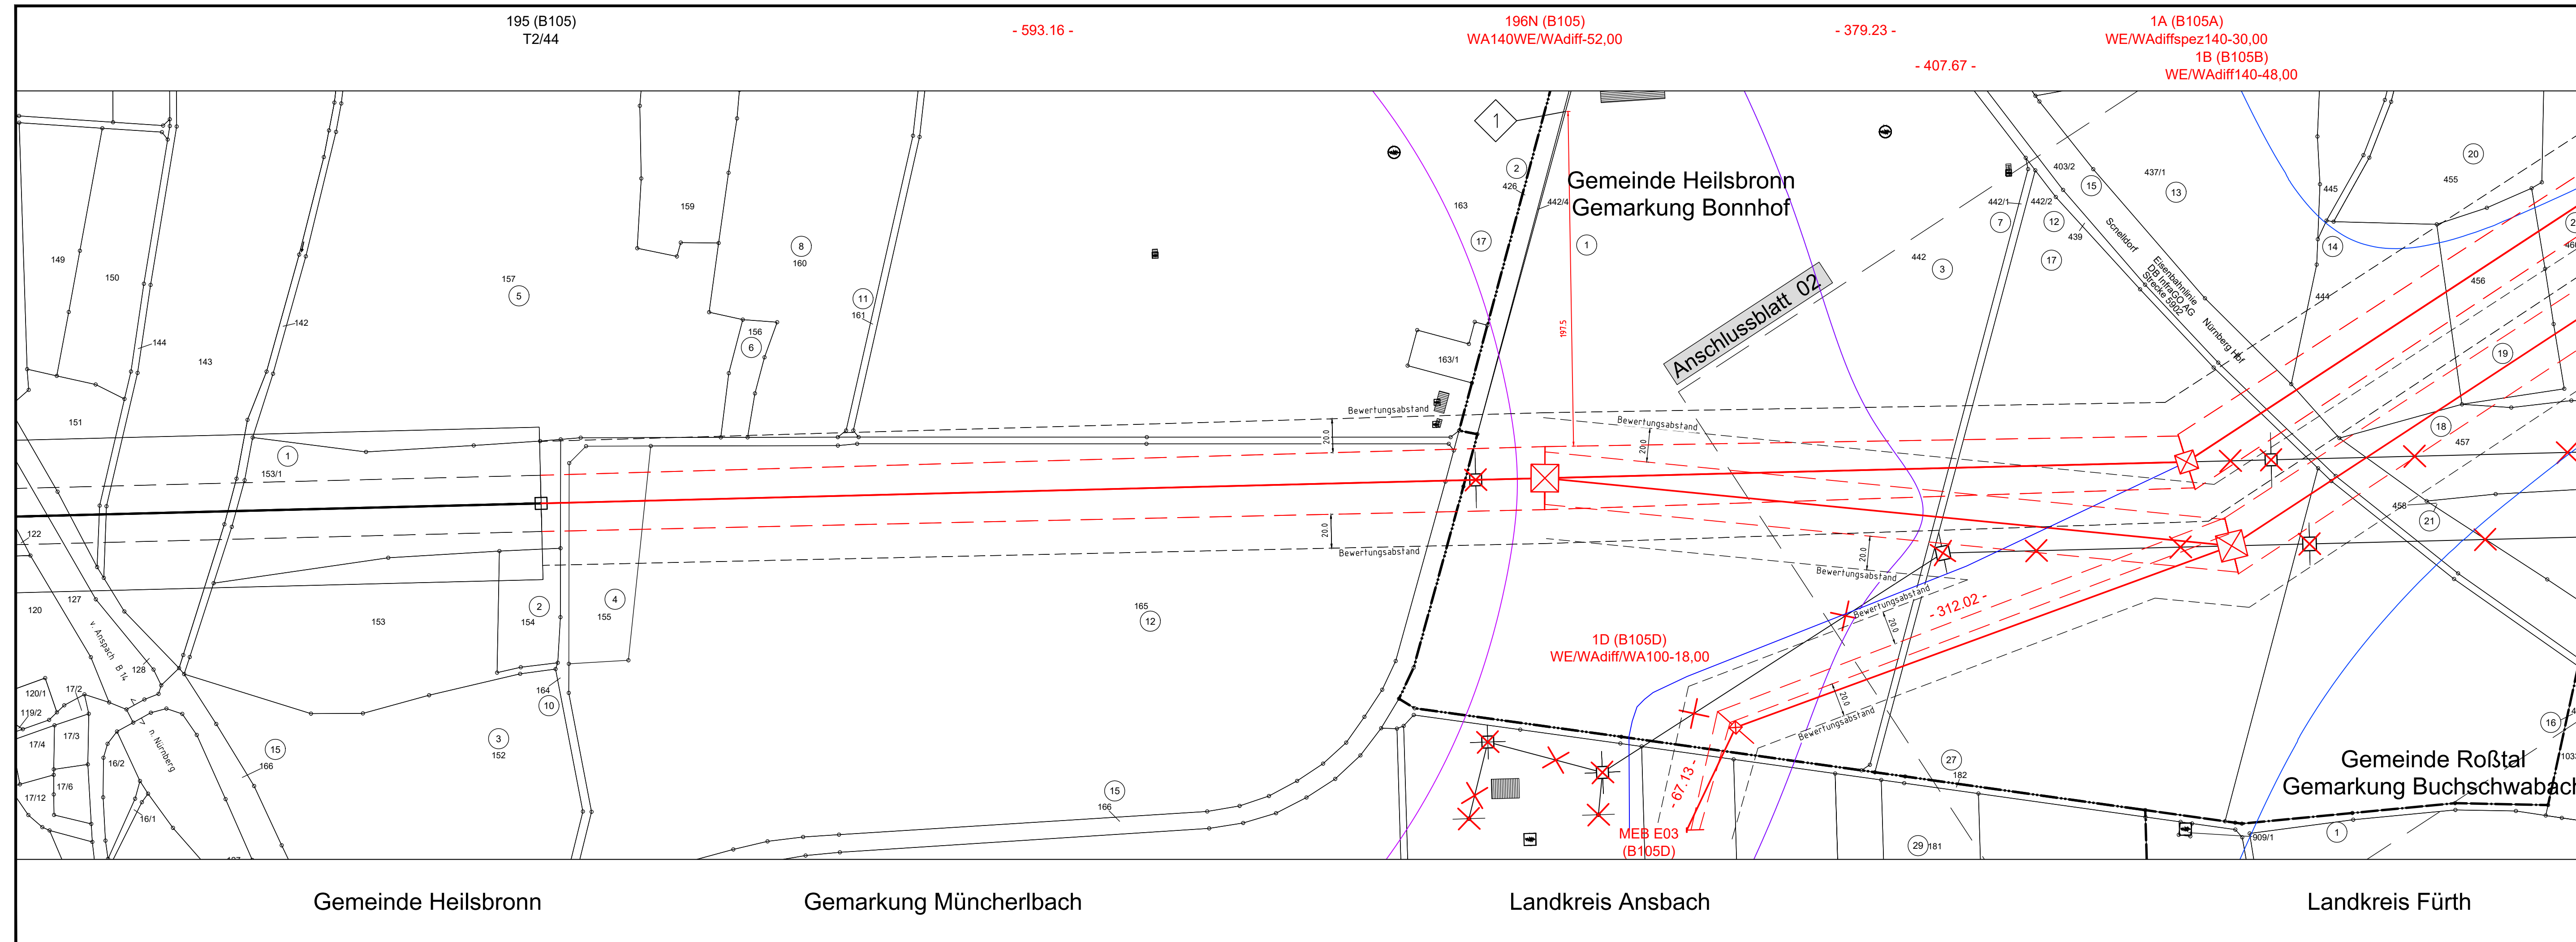

Lageplan

Schallimmission - Isophonenkarte


220/110-kV-Ltg. Einführung Raitersaich_West 1, LH-08-B105A, Mast Nr. 196N (B105) - Mast Nr. 1A
380/110-kV-Ltg. Einführung Raitersaich_West 2, LH-08-B105B, Mast Nr. 196N (B105) - Mast Nr. 1B
110-kV-Kabel Anschluss Müncherlbach 1, LH-08-B105C, POR MEB - Mast Nr. 1A (B105A)
110-kV-Ltg. Anschluss Müncherlbach 2, LH-08-B105D, POR MEB E03 - Mast Nr. 1B (B105B)
380/220-kV-Ltg. Ingolstadt - Raitersaich, LH-08-B105, Mast Nr. 195 - Mast Nr. 196N (B105)

Schallimmission:




1 Immissionso

Legende:

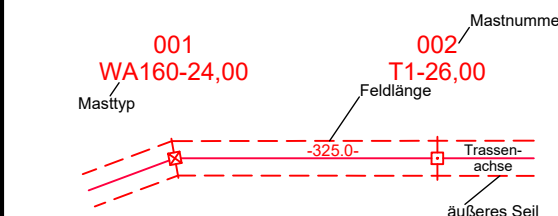

Grenzen:

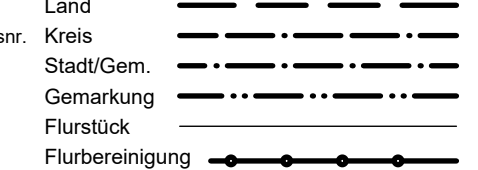

Aufgestellt
Bayreuth, 28.06.2024


.....
i.V. Julia Götzler


.....
i.V. Andreas Jungling

eqos
Energie

Maßstab: 1:2000	Ausgabedatum
Einheit:	02.10.2024

					Datum	Name
				Bearb.	02.10.2024	Hasanovic
				Gepr.	02.10.2024	Barg
				Dokumentenart:		

				Status:

				
Zust.	Änderung	Datum	Name	

Behördenvermerke: